


Not shown to scale

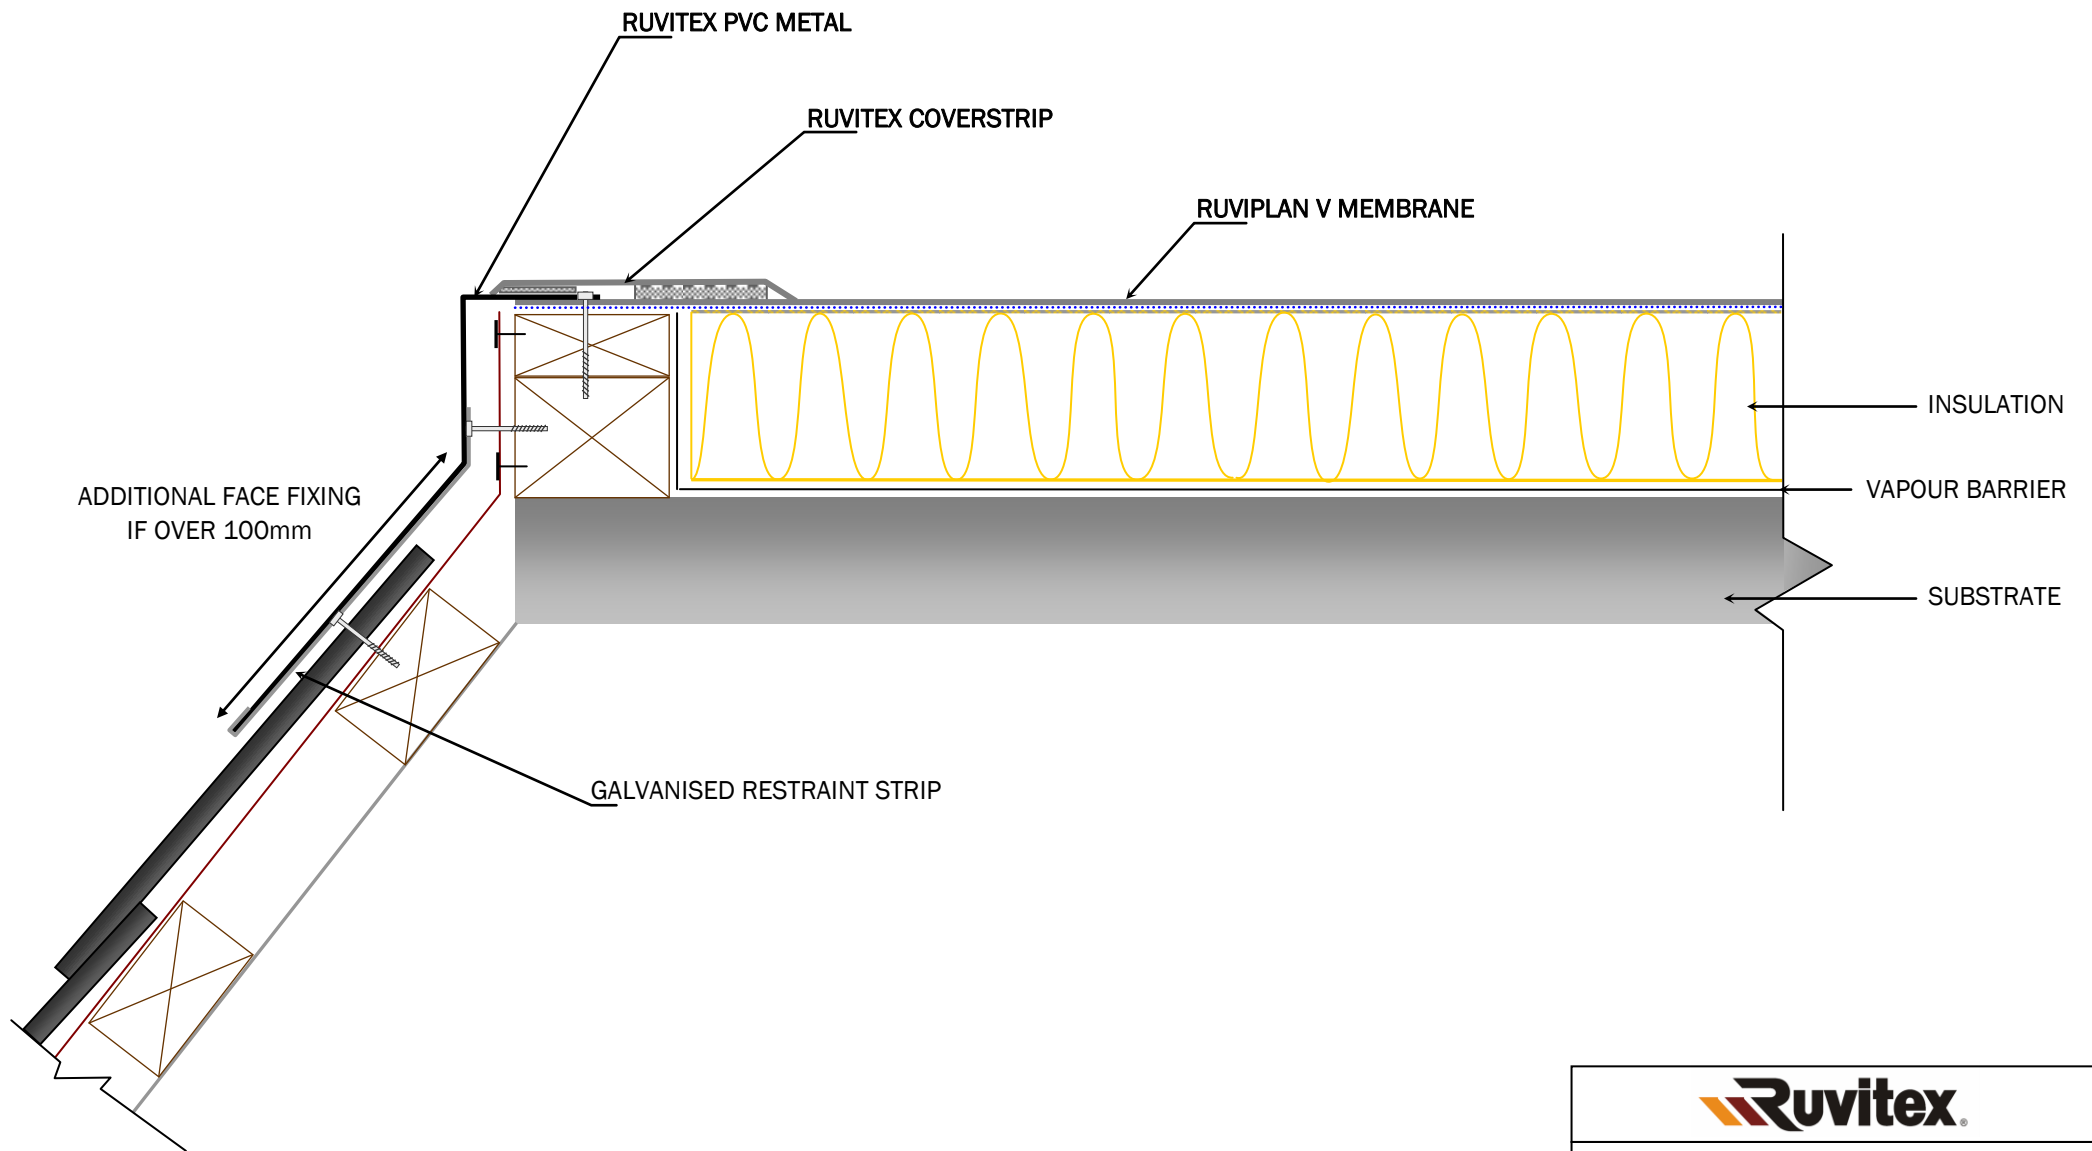

NB: Details are project dependant and may vary from those shown here



Mansard to slate/tiles

Rev 02 13

02/10/13