



Not shown to scale

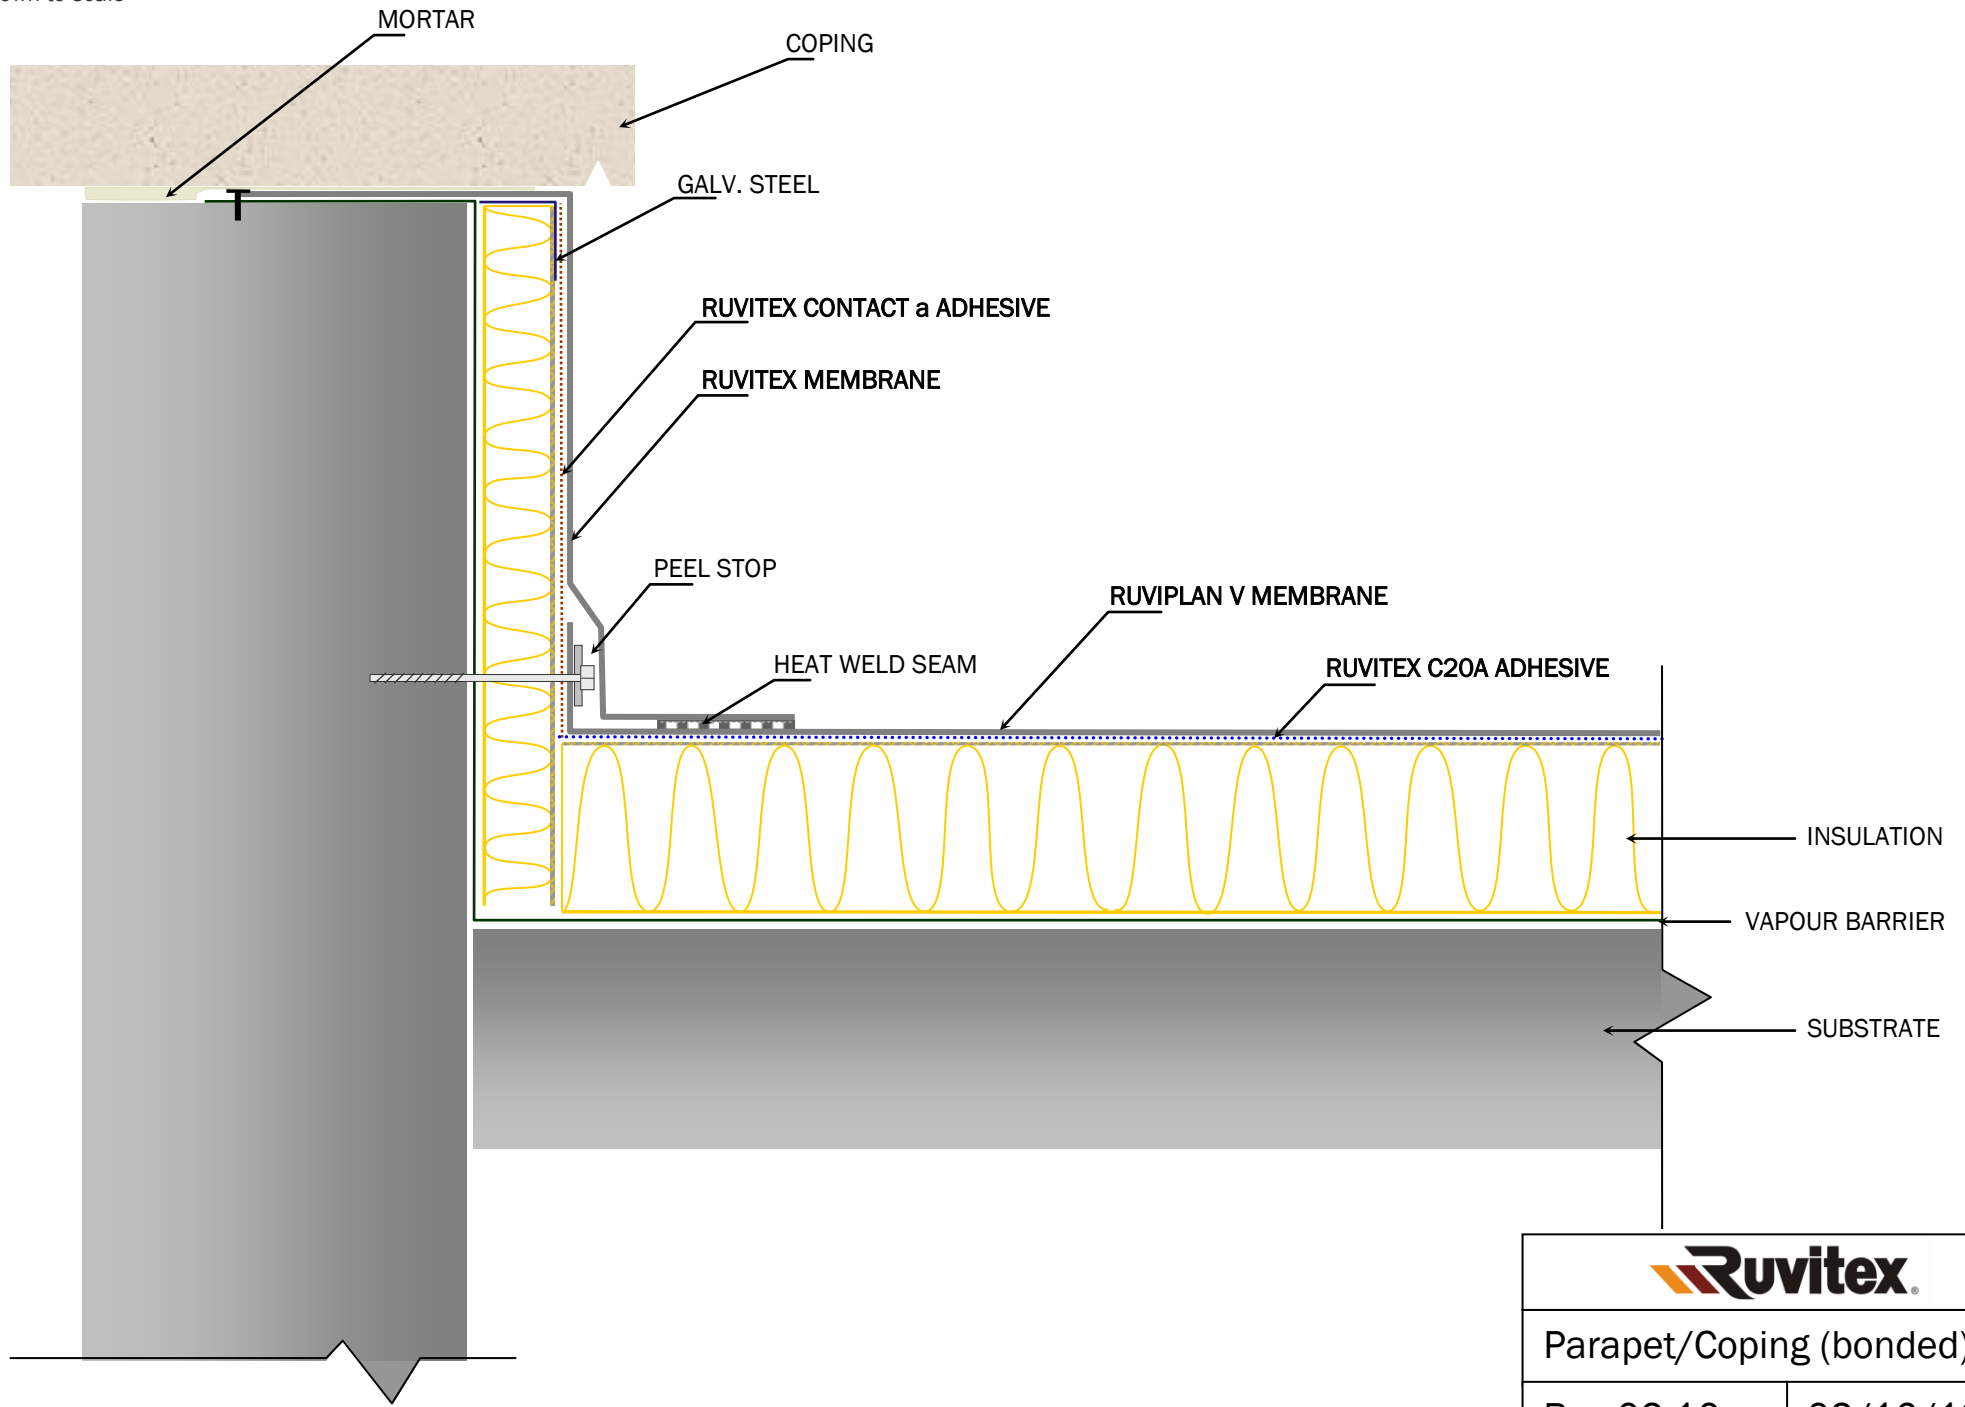

NB: Details are project dependant and may vary from those shown here

	
Parapet/Coping (bonded)	
Rev 02 10	02/10/13