


Not shown to scale

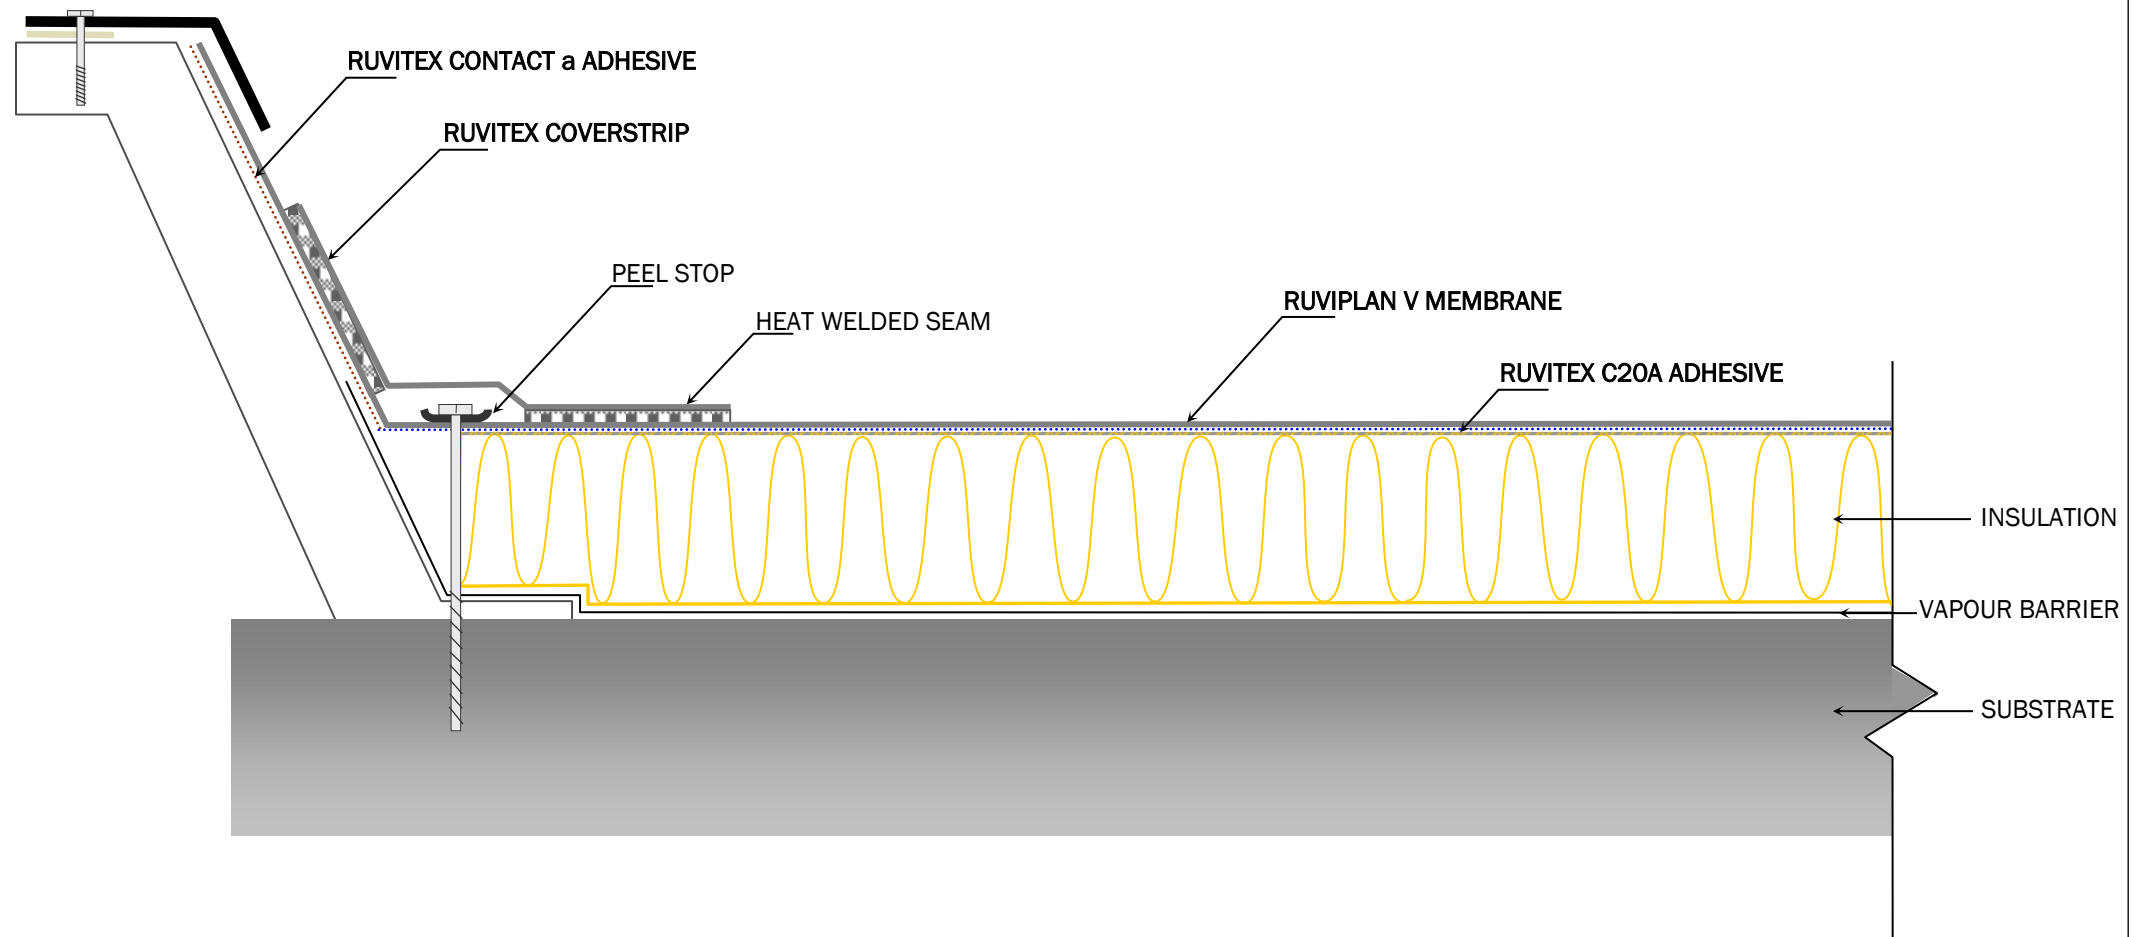

NB: Details are project dependant and may vary from those shown here



Roof light kerb (bonded)

Rev 02 13

02/10/13