


Not shown to scale

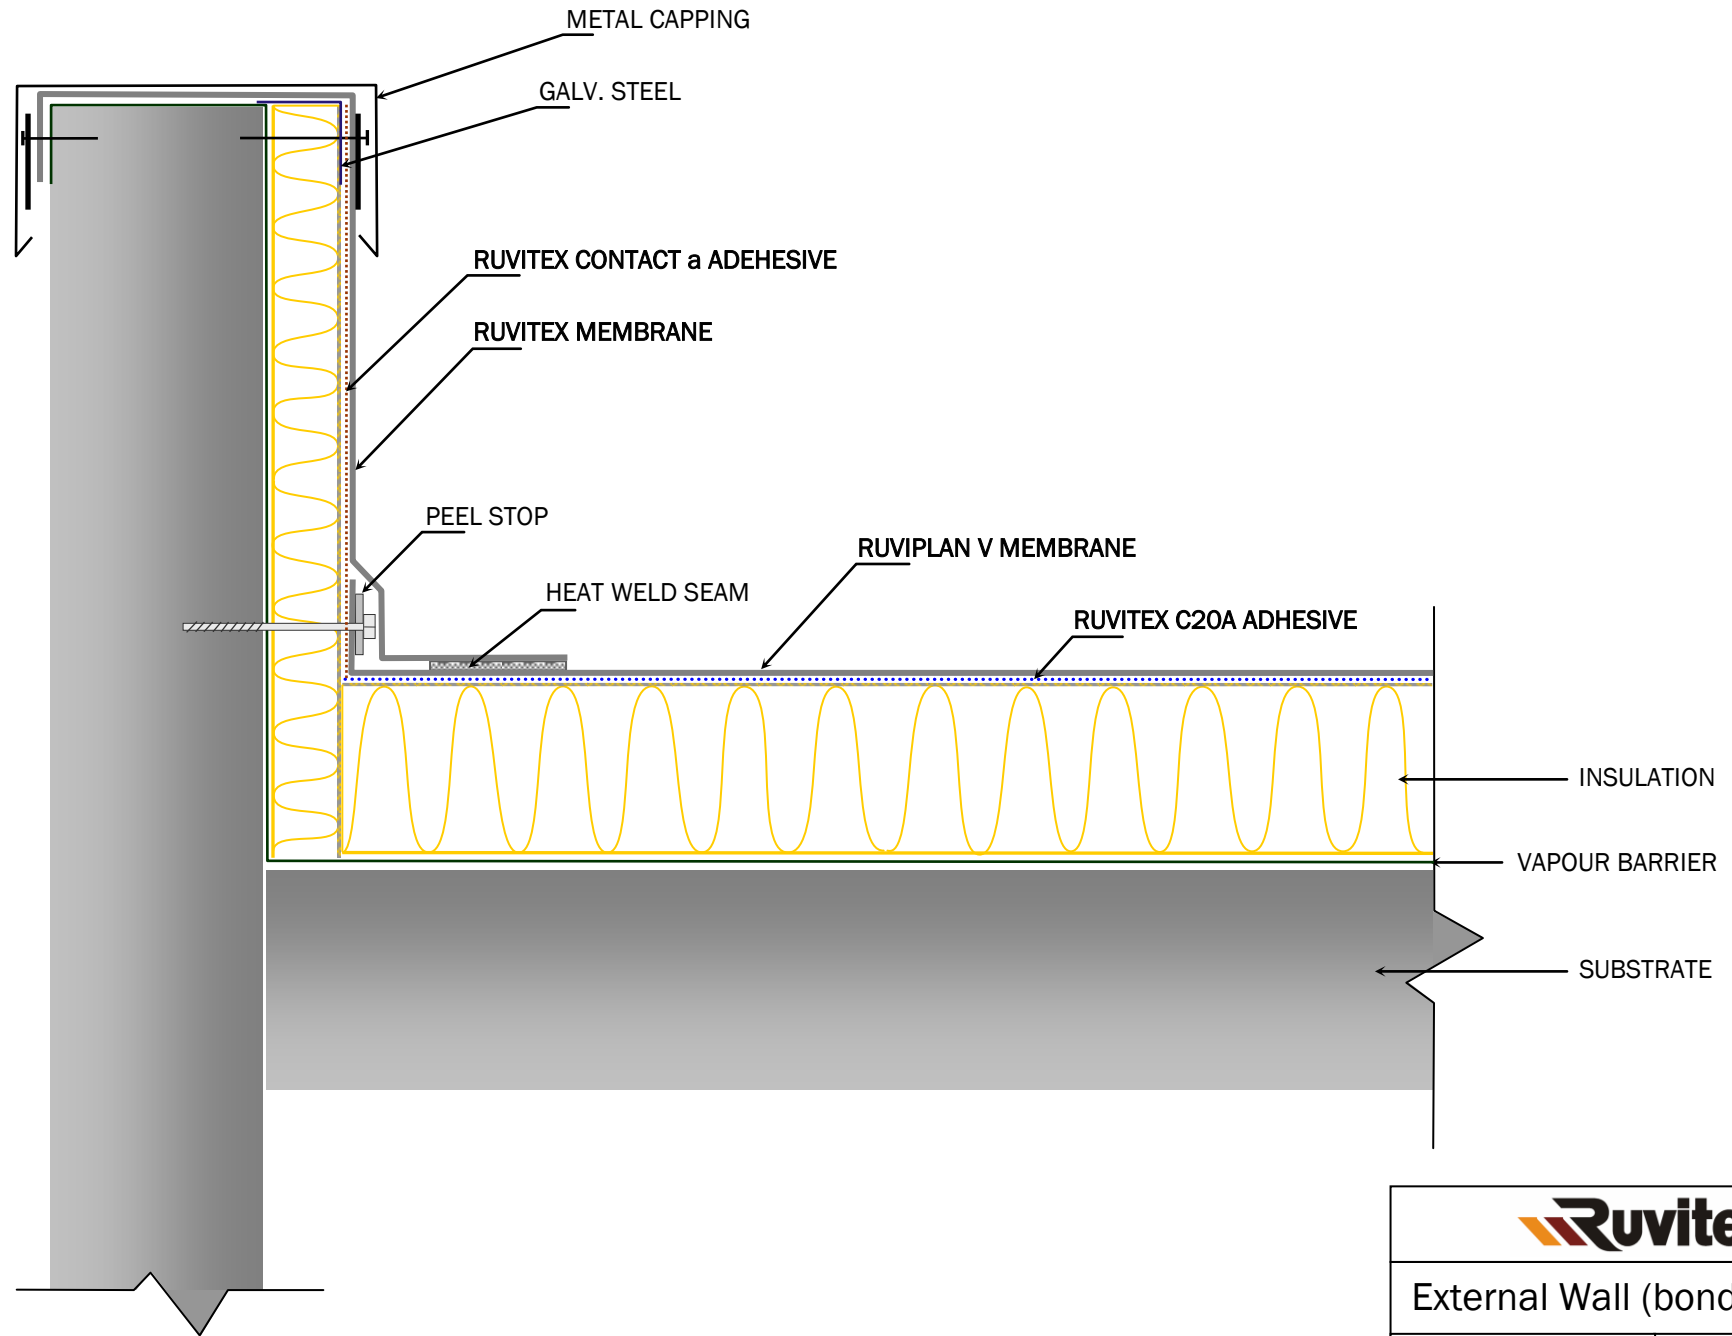

NB: Details are project dependant and may vary from those shown here



External Wall (bonded)

Rev 02 10

02/10/13