


Not shown to scale

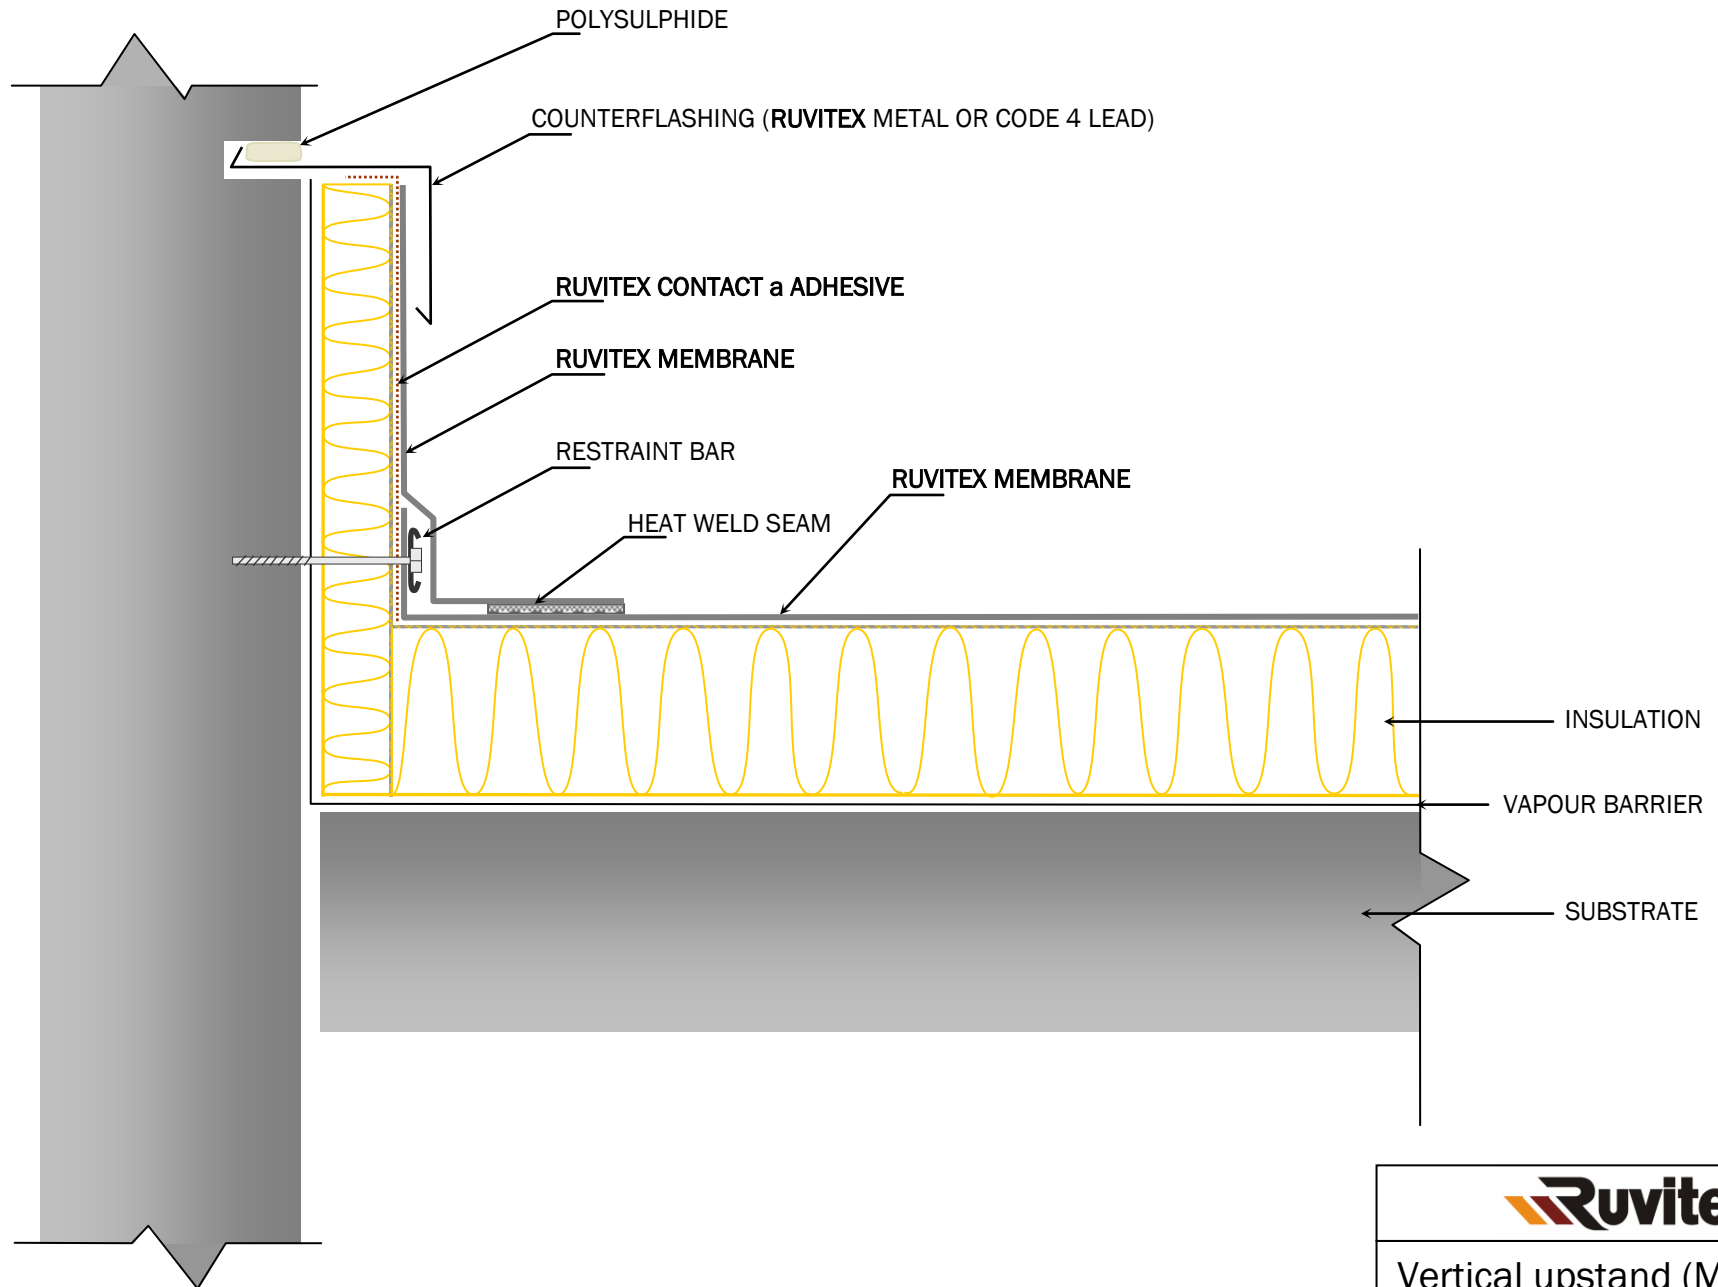

NB: Details are project dependant and may vary from those shown here



Vertical upstand (Mech fix)

Rev 03 10

03/10/13